



F.H.W.A. REGION	STATE	PROJECT NO.	SHEET NO.	TOTAL SHEETS	AS BUILT
9	ARIZ.				

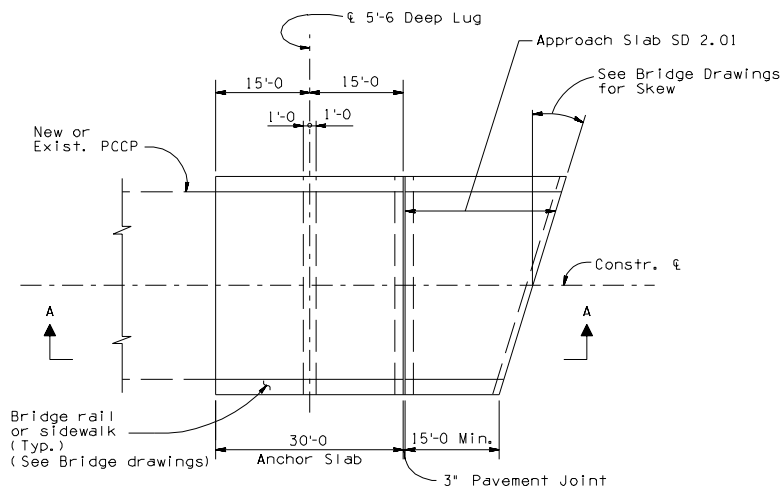


PLAN - TYPE 2 ANCHOR SLAB

(For Pavement 200 Ft. to 700 Ft. in length)

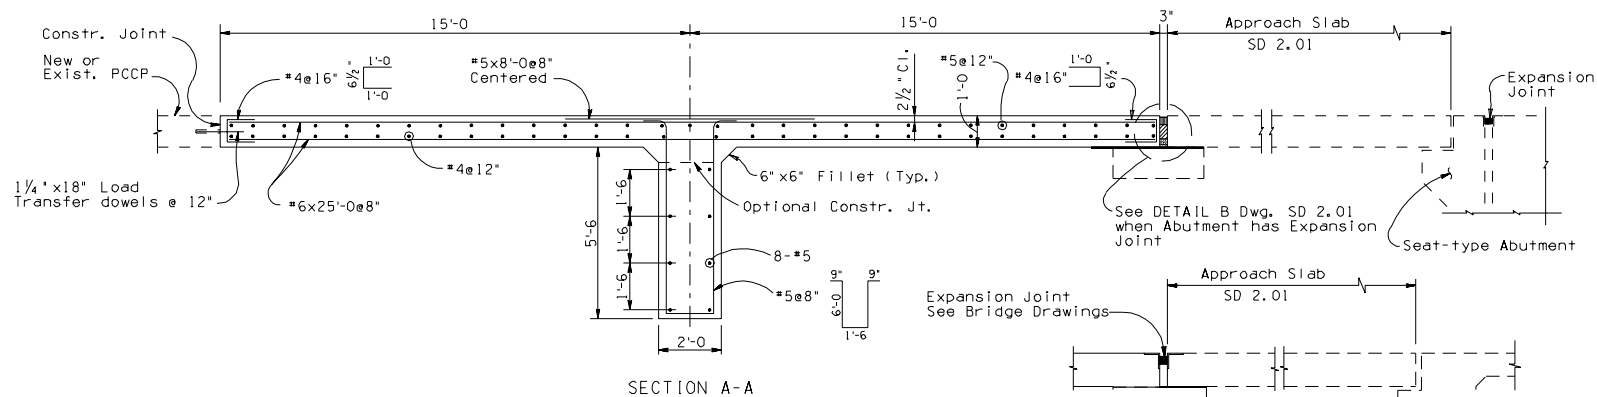

SECTION A-A

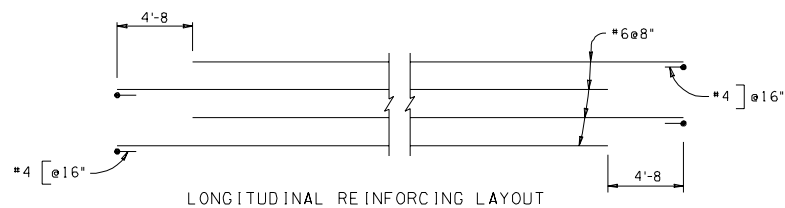

LONGITUDINAL REINFORCING LAYOUT

GENERAL NOTES:

Construction - Arizona Department of Transportation Standard Specifications for Road and Bridge Construction, latest Edition.
Design - AASHTO Standard Specification for Highway Bridges, 16th Edition, 1996 and the 1997 and 1998 Interim Specifications.
All concrete shall be Class "S" (f'c = 3000 psi).
Reinforcing steel shall conform to ASTM Specification A615.
All reinforcing shall be furnished as Grade 60 (fs = 24,000 psi).
Article 8.23. All bend dimensions for reinforcing steel shall be out-to-out of bars. All placement dimensions for reinforcing steel shall be to center of bars unless noted otherwise.
All reinforcing steel shall have 3" clear cover unless noted otherwise.
Anchor lug to be cast in precompacted roadway embankment or cast in forms and soil compacted to embankment requirements prior to casting the Anchor Slab.
Dimensions shall not be scaled from drawings.

Item No. 6011373
TYPE 2 ANCHOR SLAB
Measure: Square foot

DESIGN APPROVED <i>James R. Pige</i>		ARIZONA DEPARTMENT OF TRANSPORTATION INTERMODAL TRANSPORTATION DIVISION BRIDGE GROUP STRUCTURE DETAIL	
APPROVED FOR DISTRIBUTION <i>Michael Davis</i>		TYPE 2 ANCHOR SLAB DETAILS	
ROUTE	LOCATION	DRAWING NO. SD 2.03	
TRACS NO.		OF	